



Northside Blvd and Cherry Lane Intersection Concept Design Phased Dual-Lane Roundabout

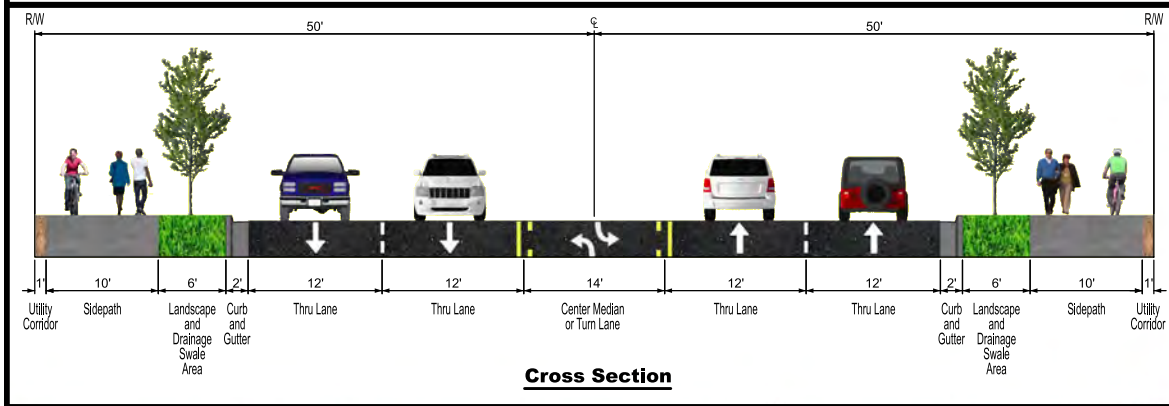

Coordinate with City of Nampa Design Efforts for Northside Boulevard Roadway Section

Coordinate with City of Nampa Design Efforts for Northside Boulevard Roadway Section

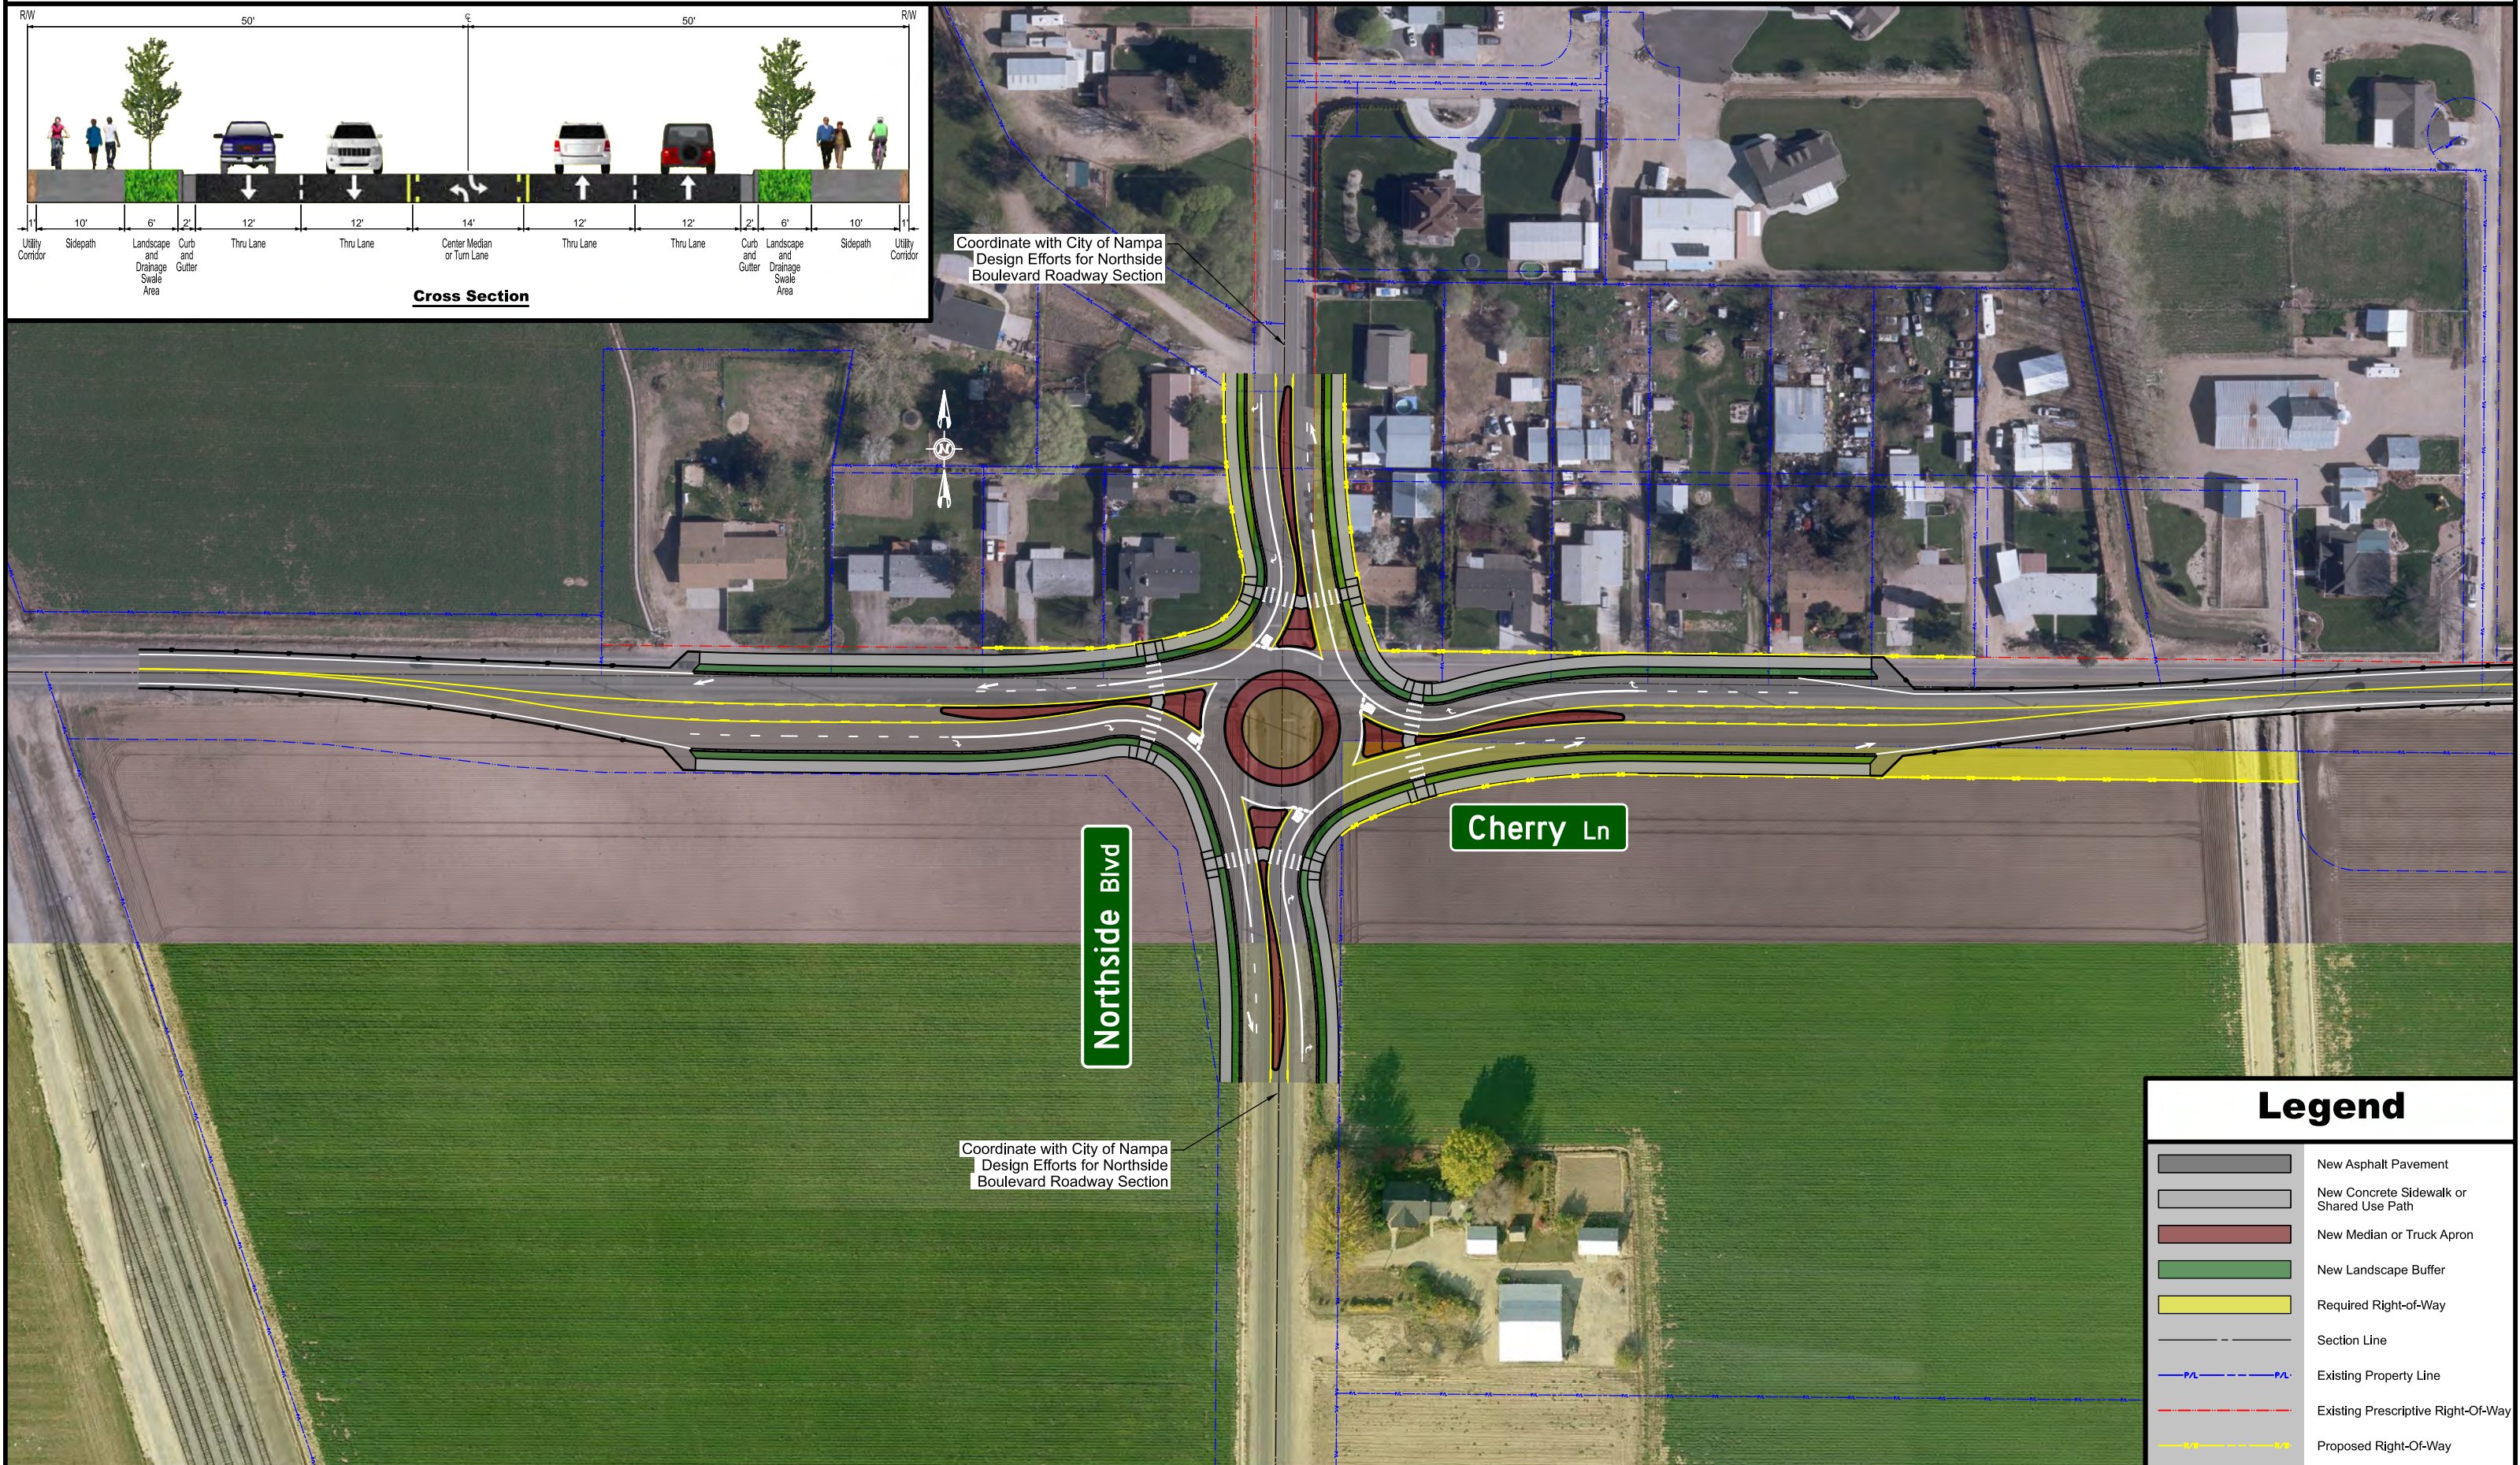

Legend	
	New Asphalt Pavement
	New Concrete Sidewalk or Shared Use Path
	New Median or Truck Apron
	New Landscape Buffer
	Required Right-of-Way
	Section Line
	Existing Property Line
	Existing Prescriptive Right-Of-Way
	Proposed Right-Of-Way