




RED BRICK WALL WITH SCULPTURE, SIMILAR TO THIS IN SIZE, THAT WILL REPRESENT THAT OF THE SURROUNDING COMMUNITY.

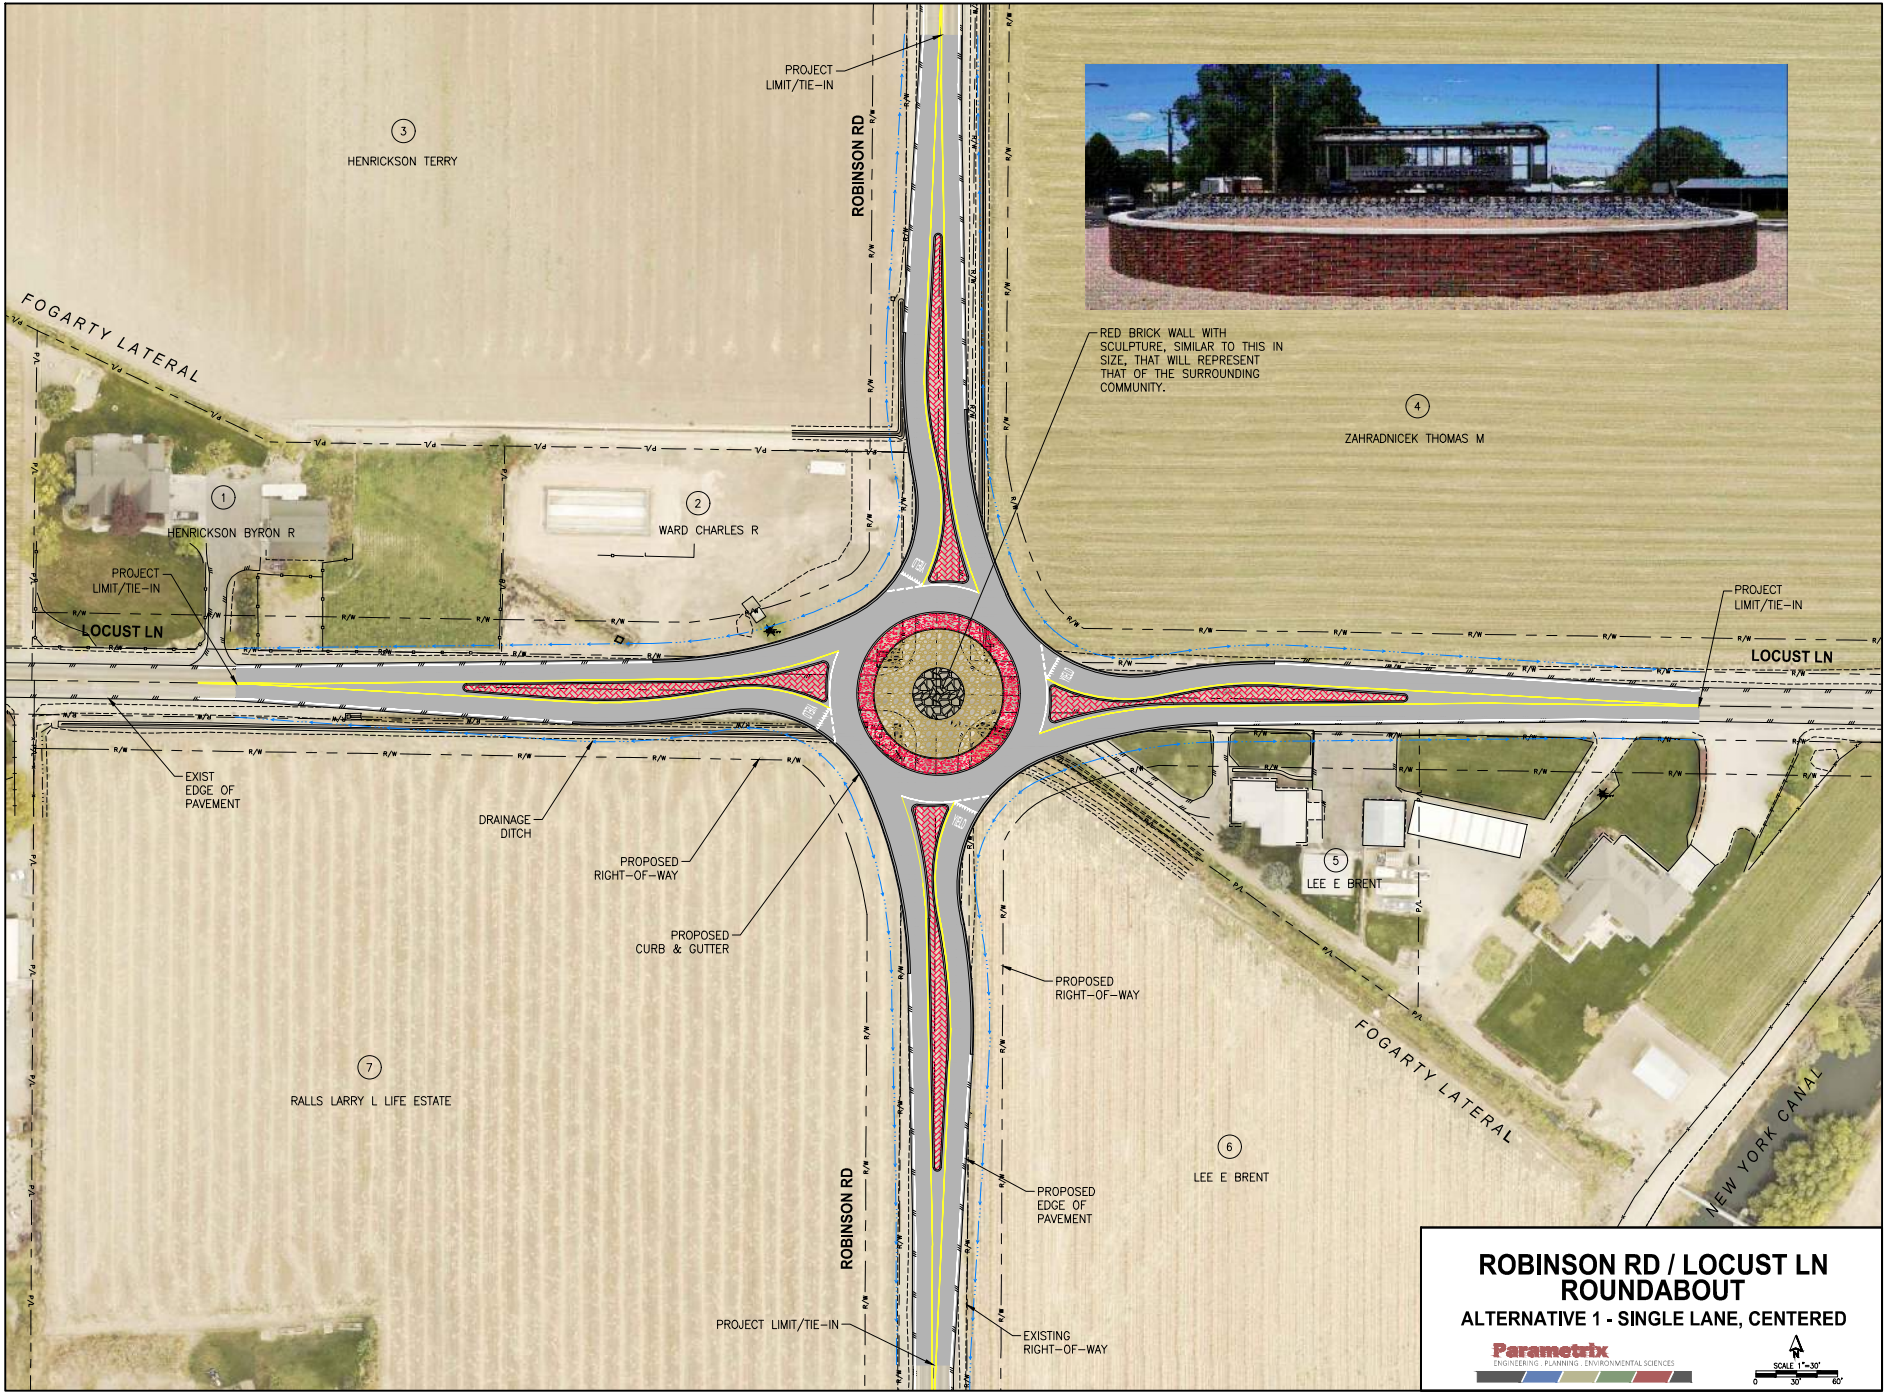

**ROBINSON RD / LOCUST LN
 ROUNDABOUT**
 ALTERNATIVE 1 - SINGLE LANE, CENTERED

Parametrix
 ENGINEERING · PLANNING · ENVIRONMENTAL SCIENCES

SCALE 1"=30'
 0 30 60'

This print is not to scale